


 


- |  |   |
|--|---|
| 1 - MAIN FABRICATION HALL                | 7 - FACILITY MANAGERS OFFICE                |
| 2 - PROJECT OFFICES AND AMENITIES (Navy) | 8 - GATEHOUSE                               |
| 3 - PROJECT OFFICES (Navy)               | 9 - FABRICATION HALL NO. 2 (Hanseatic)      |
| 4 - WAREHOUSE & STORAGE                  | 10 - WAREHOUSE                              |
| 5 - WORKSHOP                             | 11 - FLOATING DOCK OFFICE & SPMTS (Storage) |
| 6 - PROJECT OFFICE                       |   |

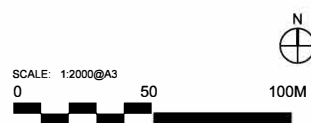

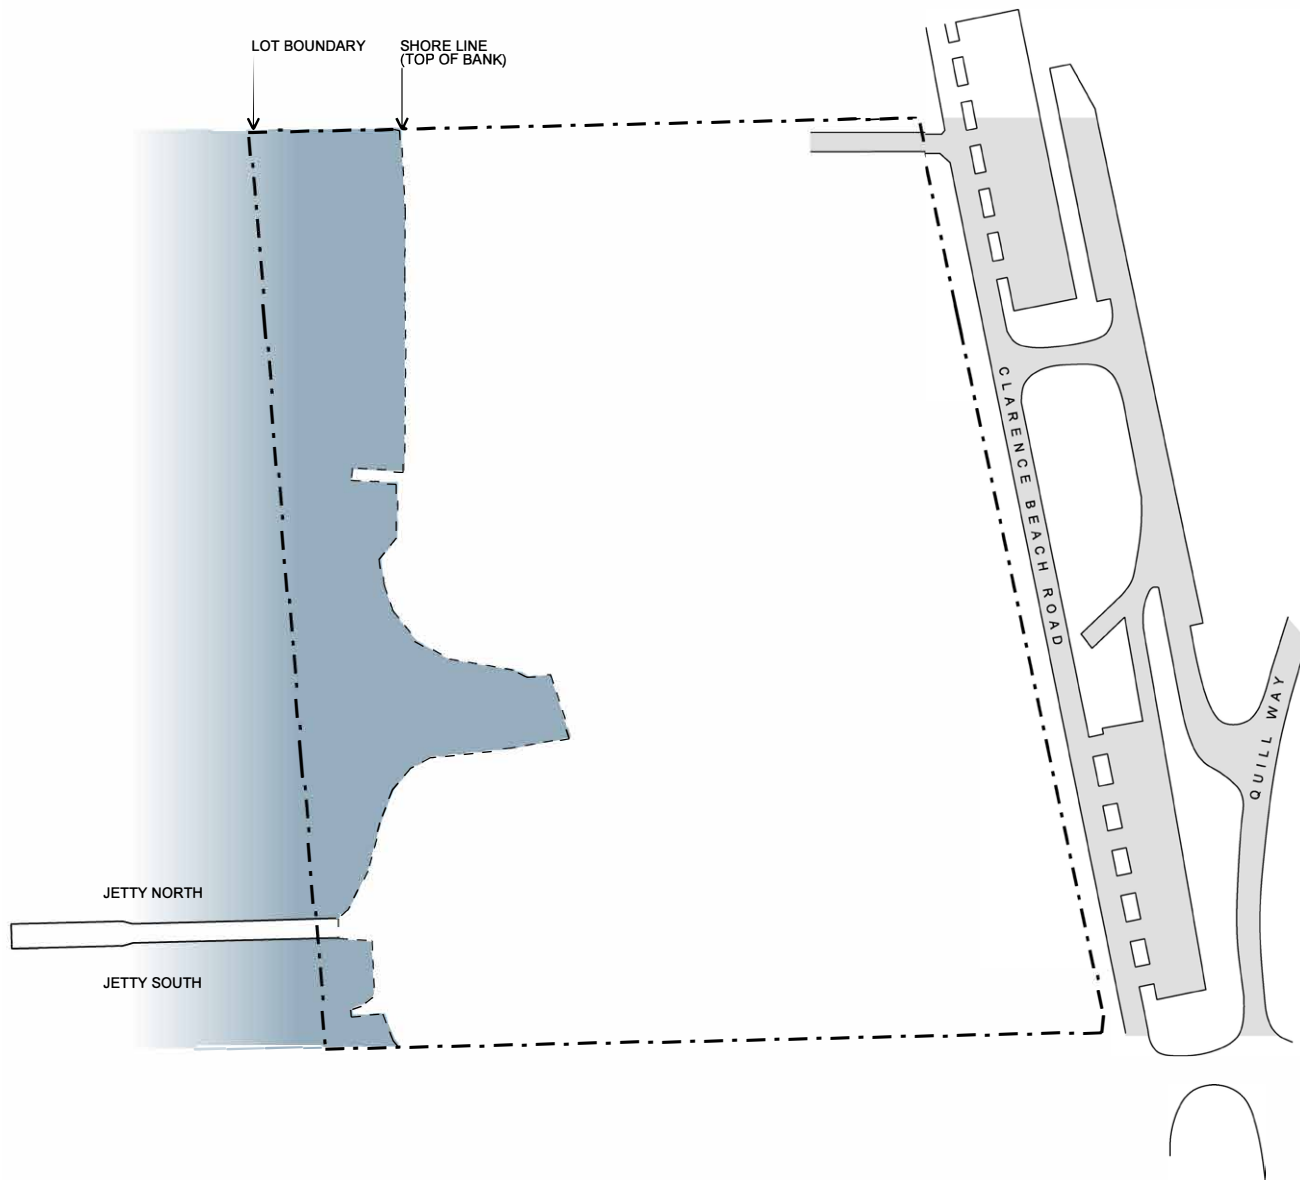

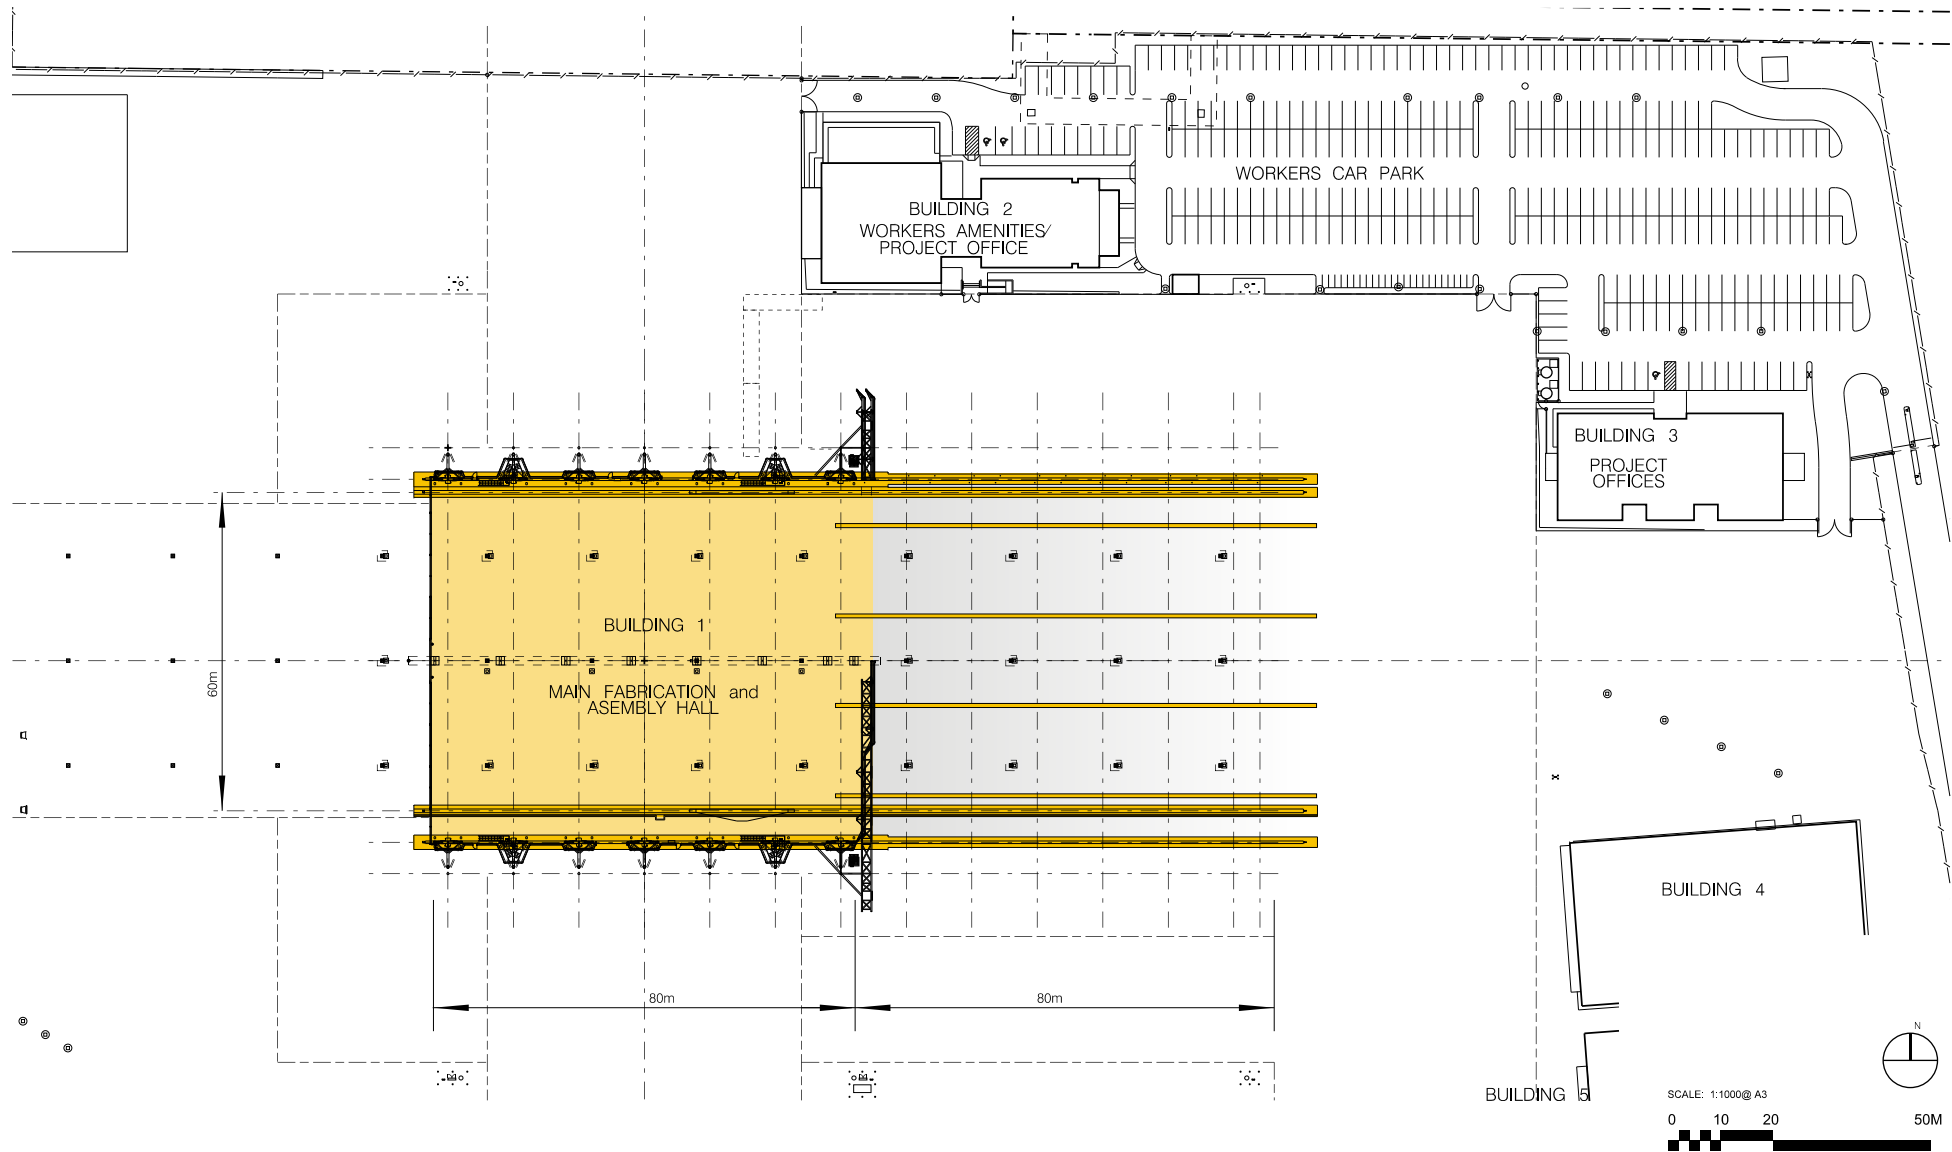

## BUILDING 1 MAIN FABRICATION HALL No.1 PLAN

Figure No.


13

Rev


01

Date

02/08/16

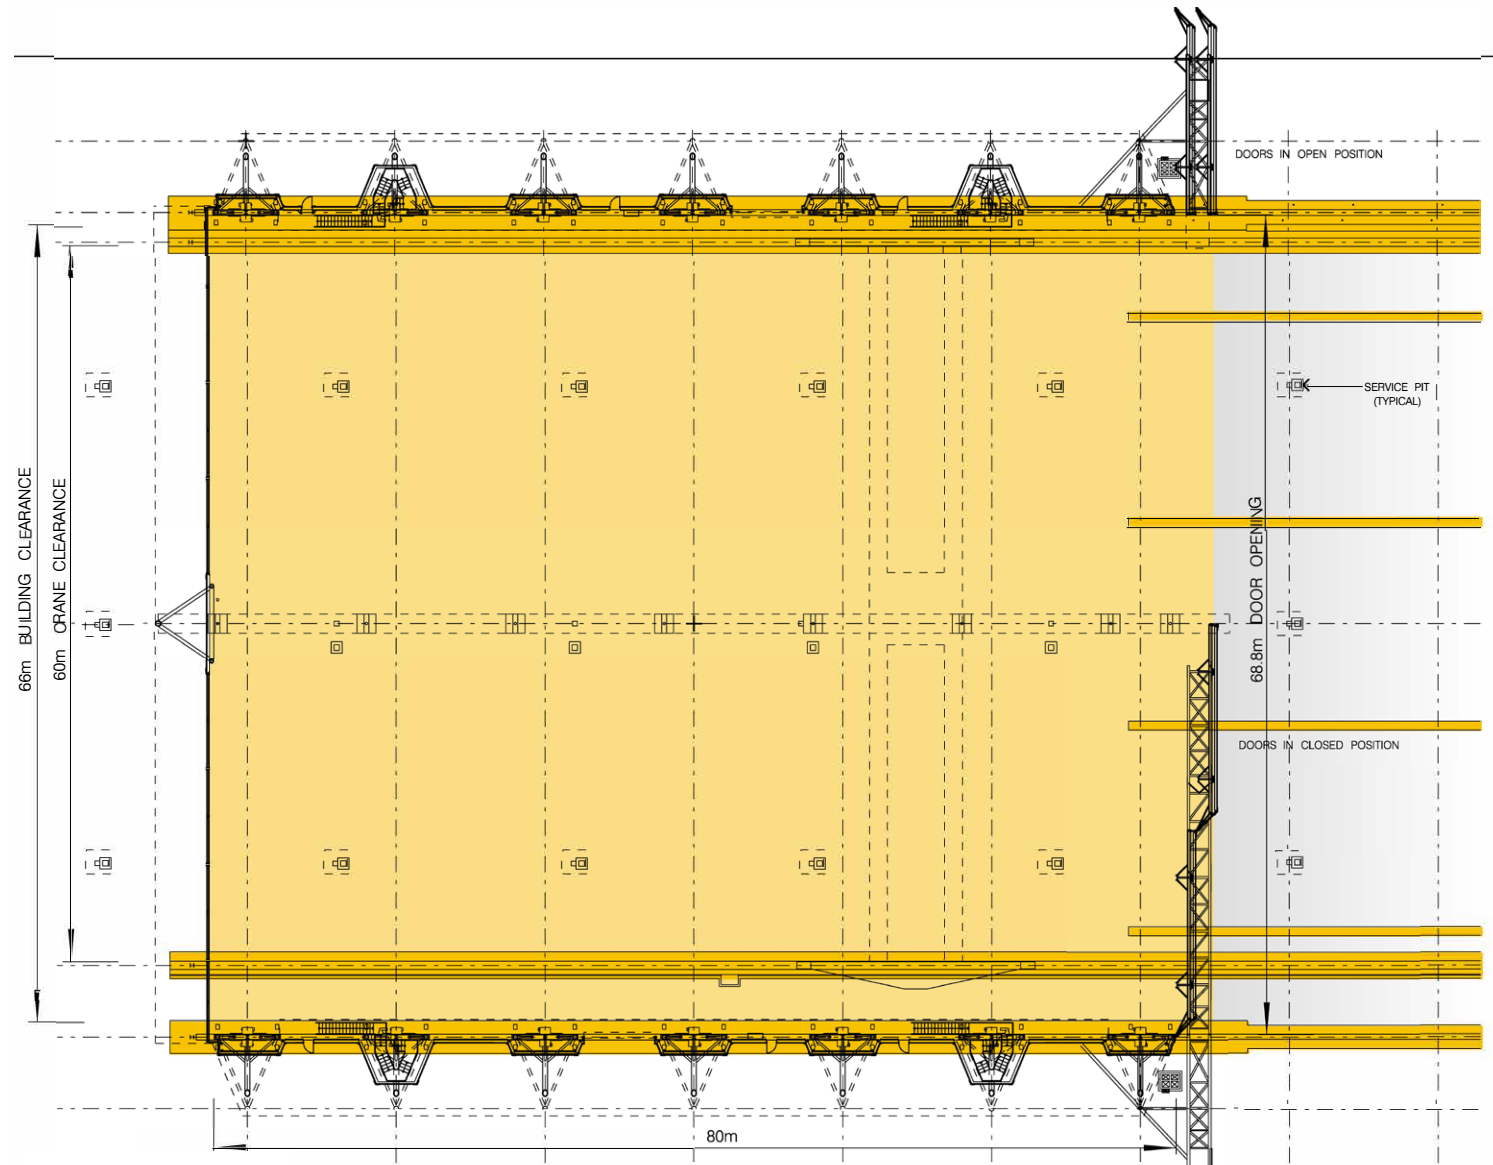


SCALE: 1:400@ A3

 


## BUILDING 1 MAIN FABRICATION HALL NO. 1 PLAN


**Figure No. 14**


Rev	01	Date	02/08/16
-----	----	------	----------

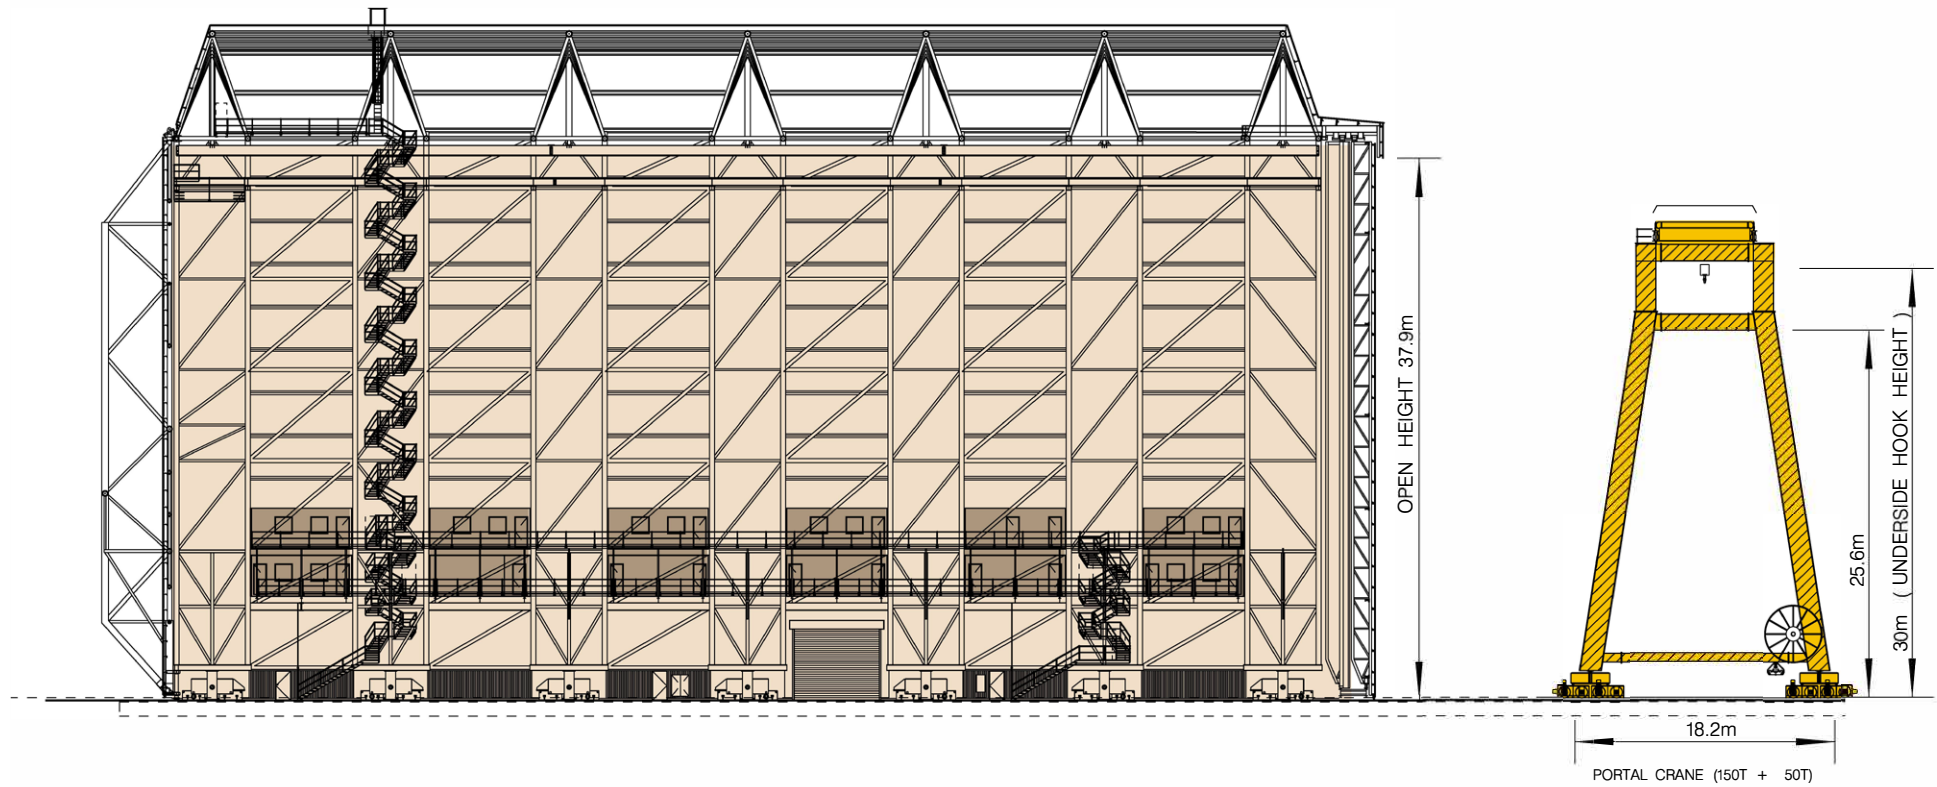

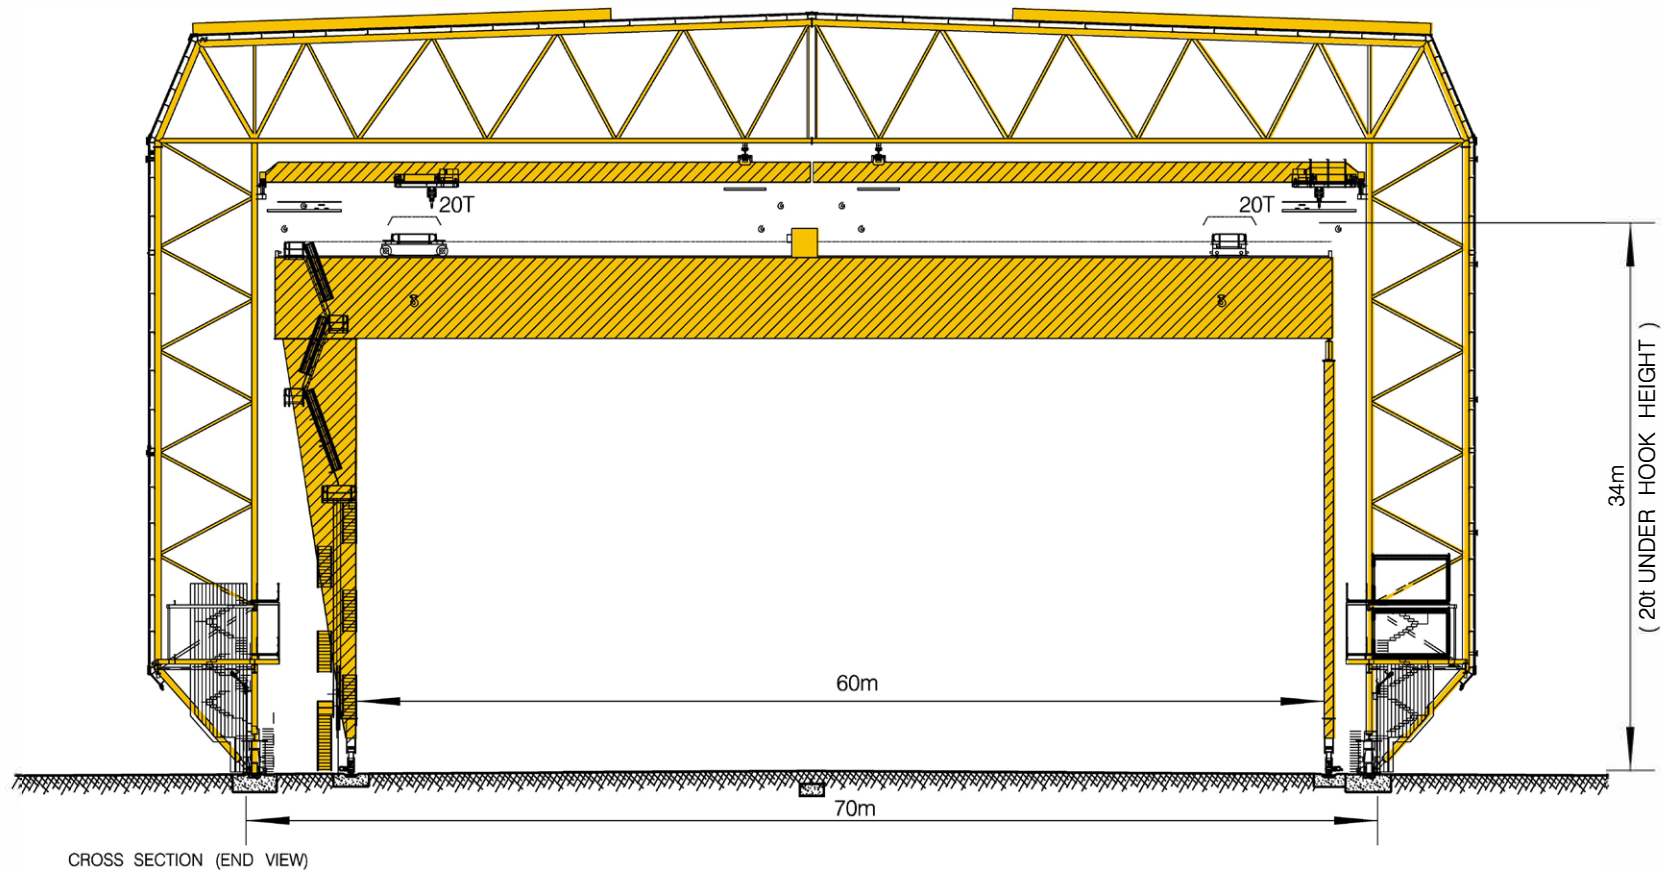


SCALE: 1:400@ A3

 


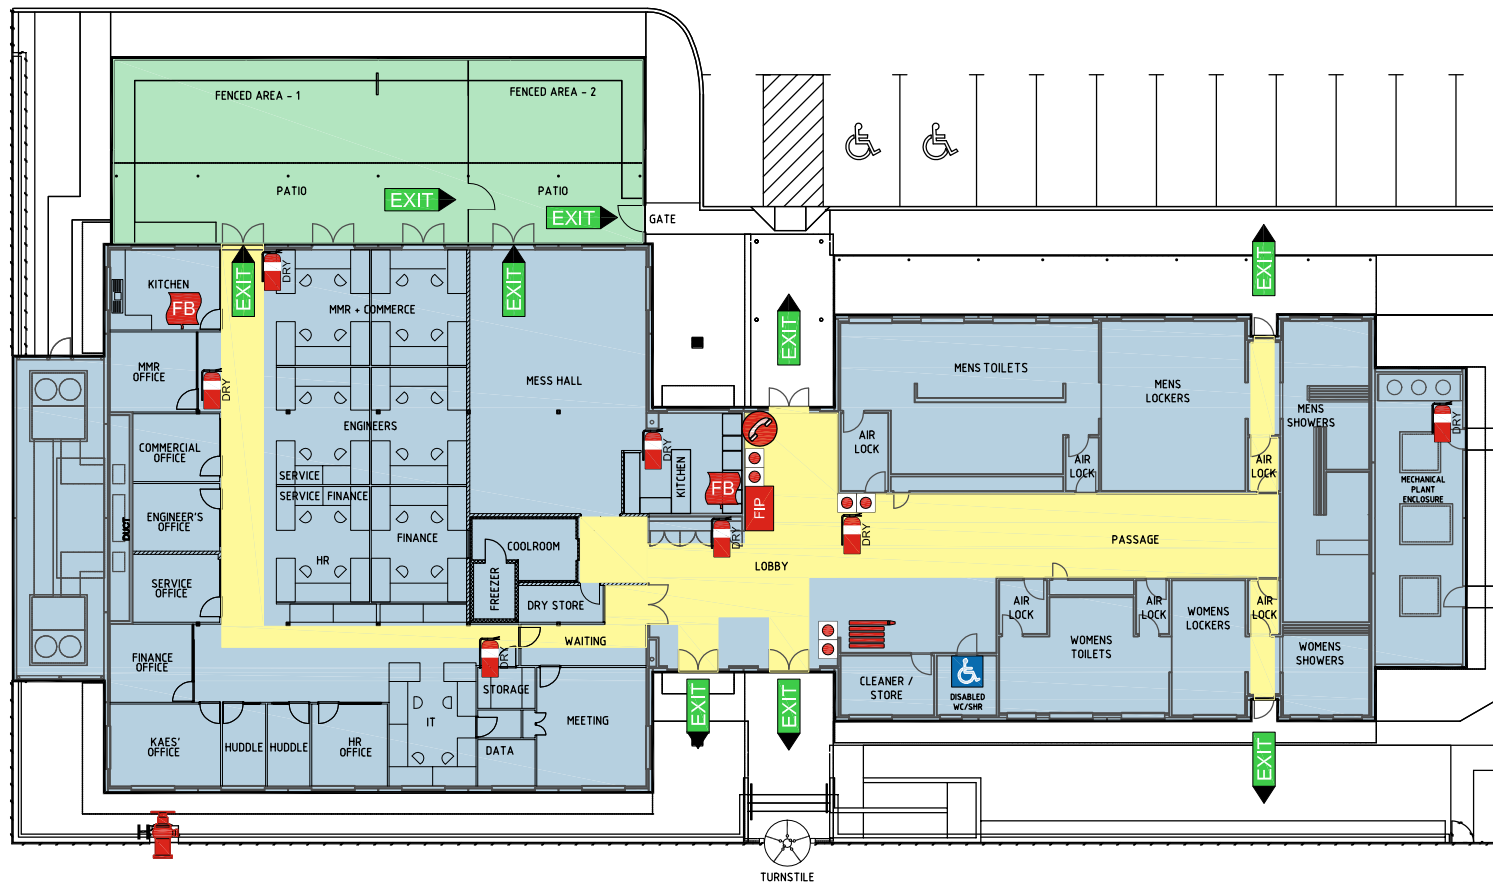

**LEGEND**

- EXIT
- BREAK GLASS ALARM
- FIRE EXTINGUISHER
- FIRE INDICATOR PANEL
- FIRE HOSE REEL
- FIRE HYDRANT
- ACROD TOILET
- FIRE BLANKET
- FIRE WARDEN PHONE

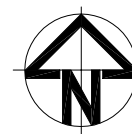

 

SCALE: 1:200@ A3



# **BUILDING 3** **PROJECT OFFICE - PLAN**

**Figure No.**

**18**


Rev

01

Date

02/08/16



 


SCALE: 1:200@ A3



## BUILDING 4 TRADESHOP AND WORKSHOP / STORAGE - PLAN

**Figure No. 19**

Rev	01	Date	02/08/16
-----	----	------	----------

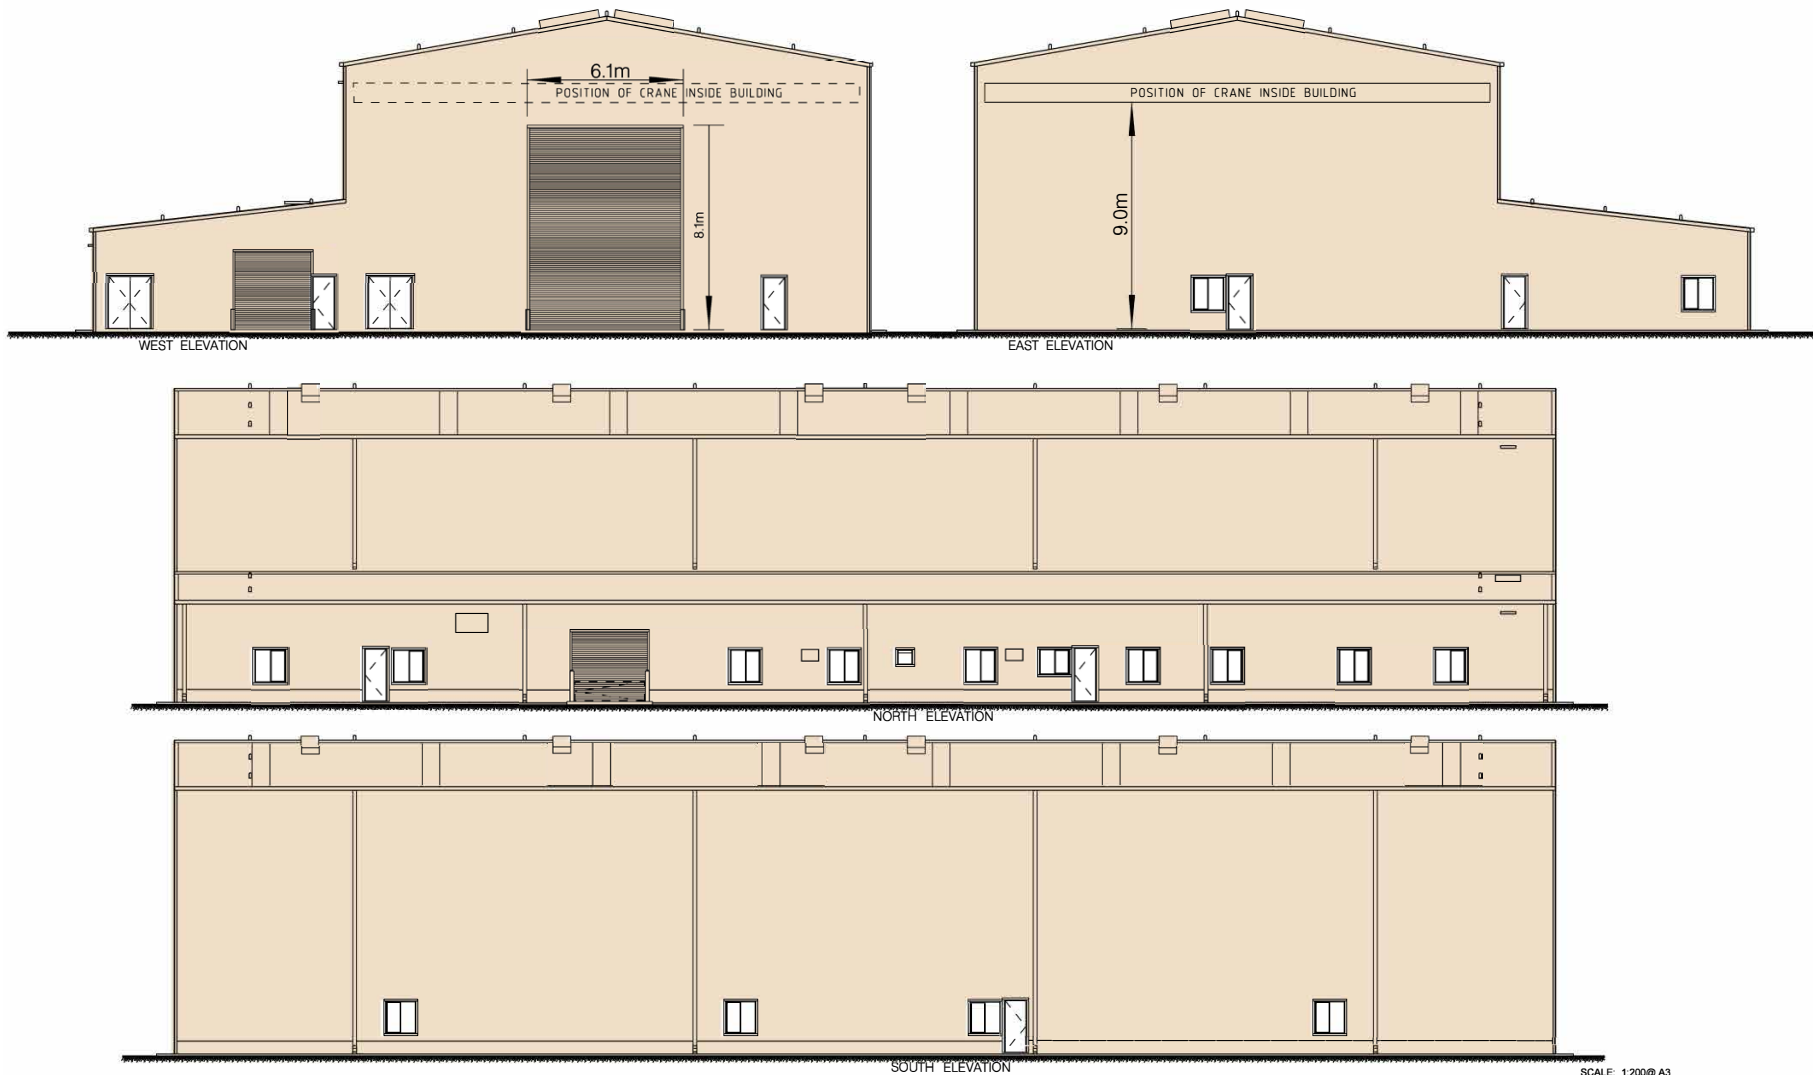


SCALE: 1:200 @ A3

0 5 10M

# **BUILDING 4** **TRADESHOP AND WORKSHOP / STORAGE - ELEVATIONS**

**Figure No. 20**

Rev	01	Date	02/08/16
-----	----	------	----------

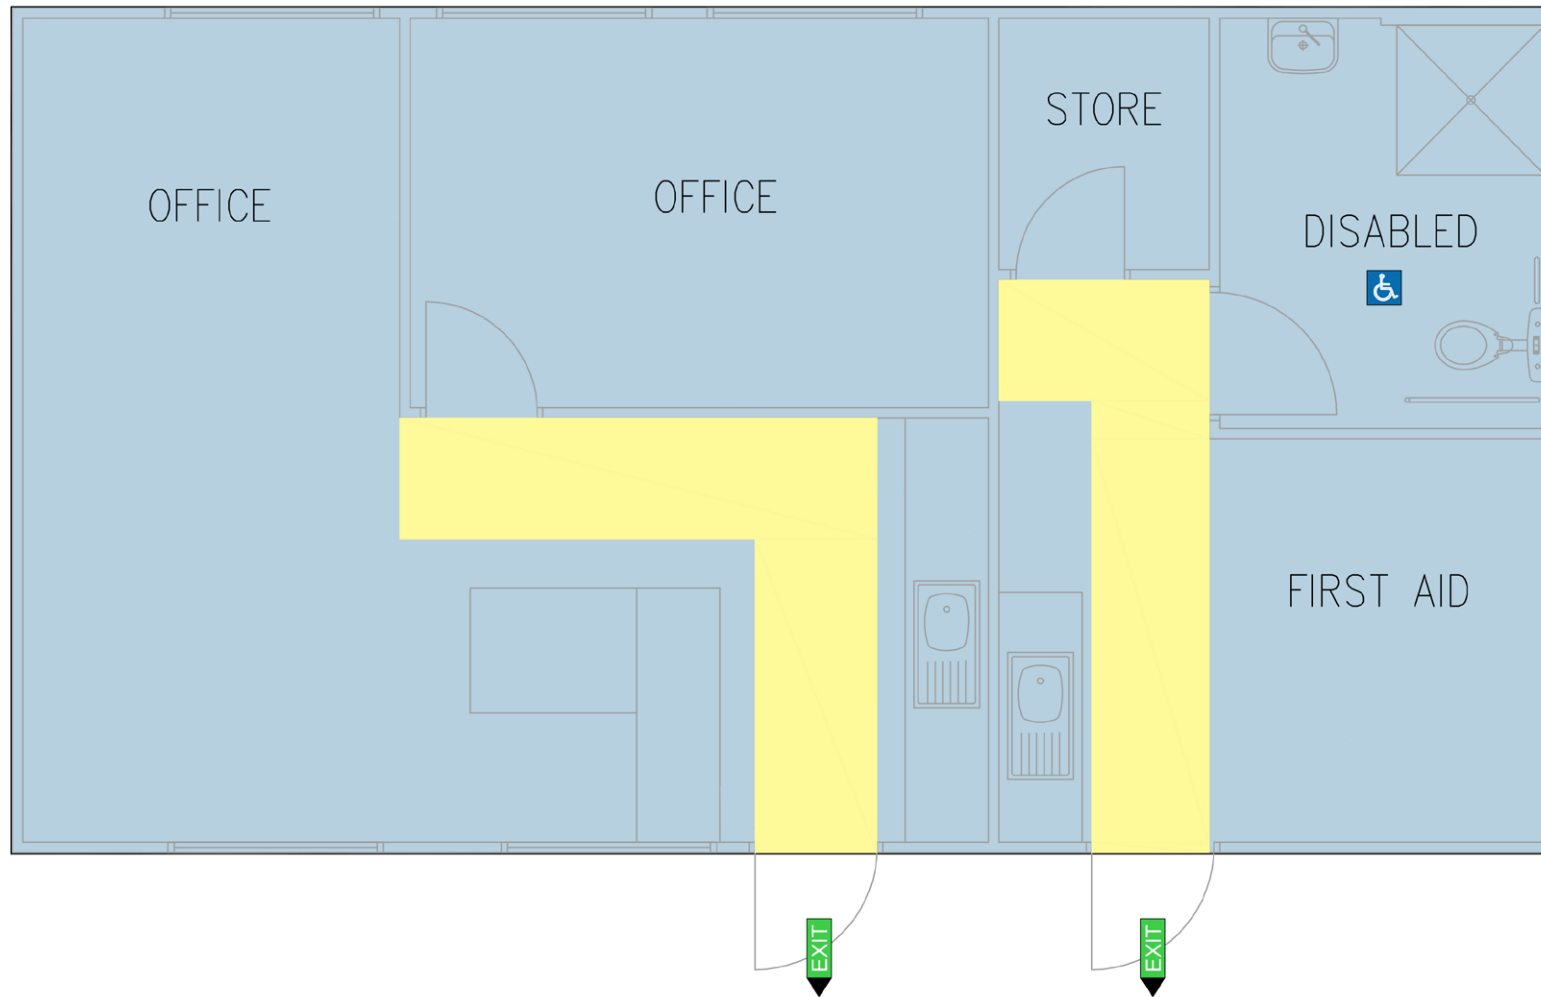





**BUILDING 9**  
**FABRICATION HALL No2 - PLAN**

**Figure No. 22**


Rev	01	Date	02/08/16
-----	----	------	----------

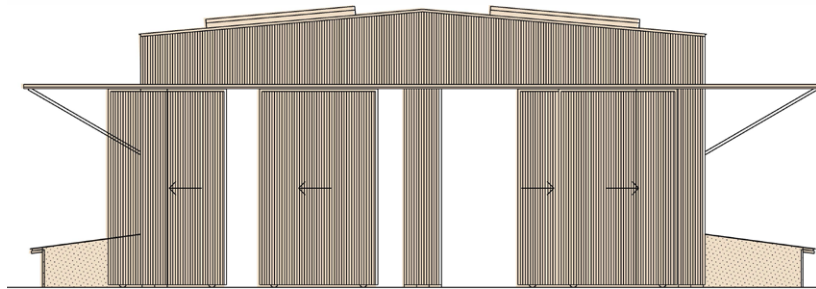


WEST ELEVATION

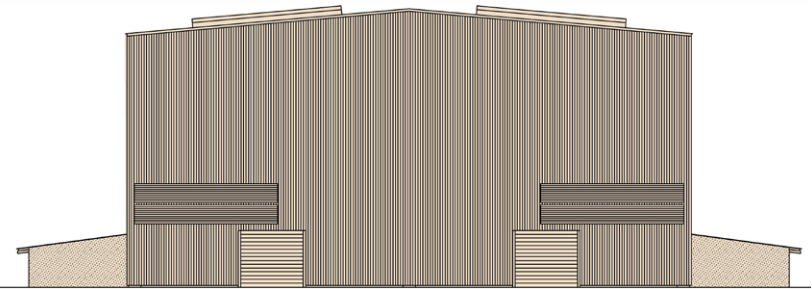

EAST ELEVATION

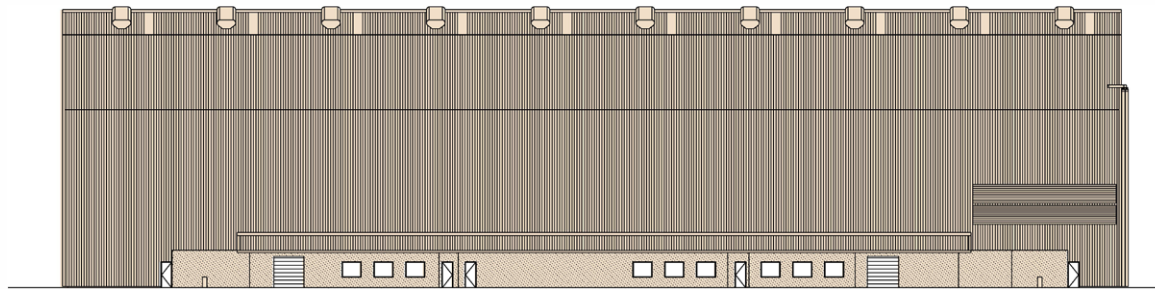



NORTH ELEVATION

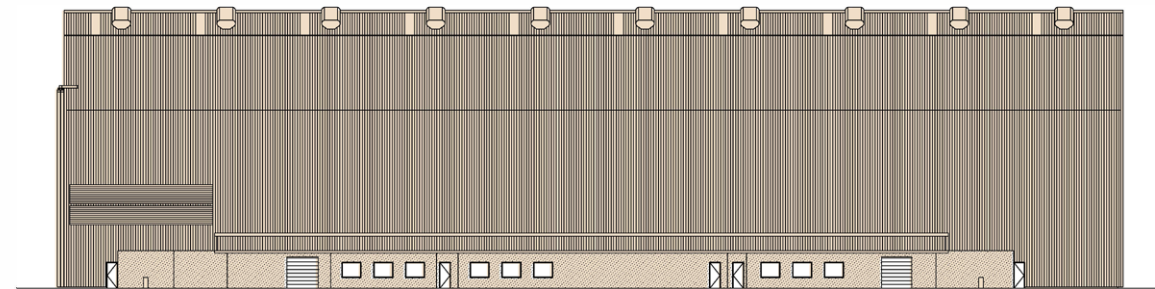

SOUTH ELEVATION

SCALE: 1:400@ A3

 

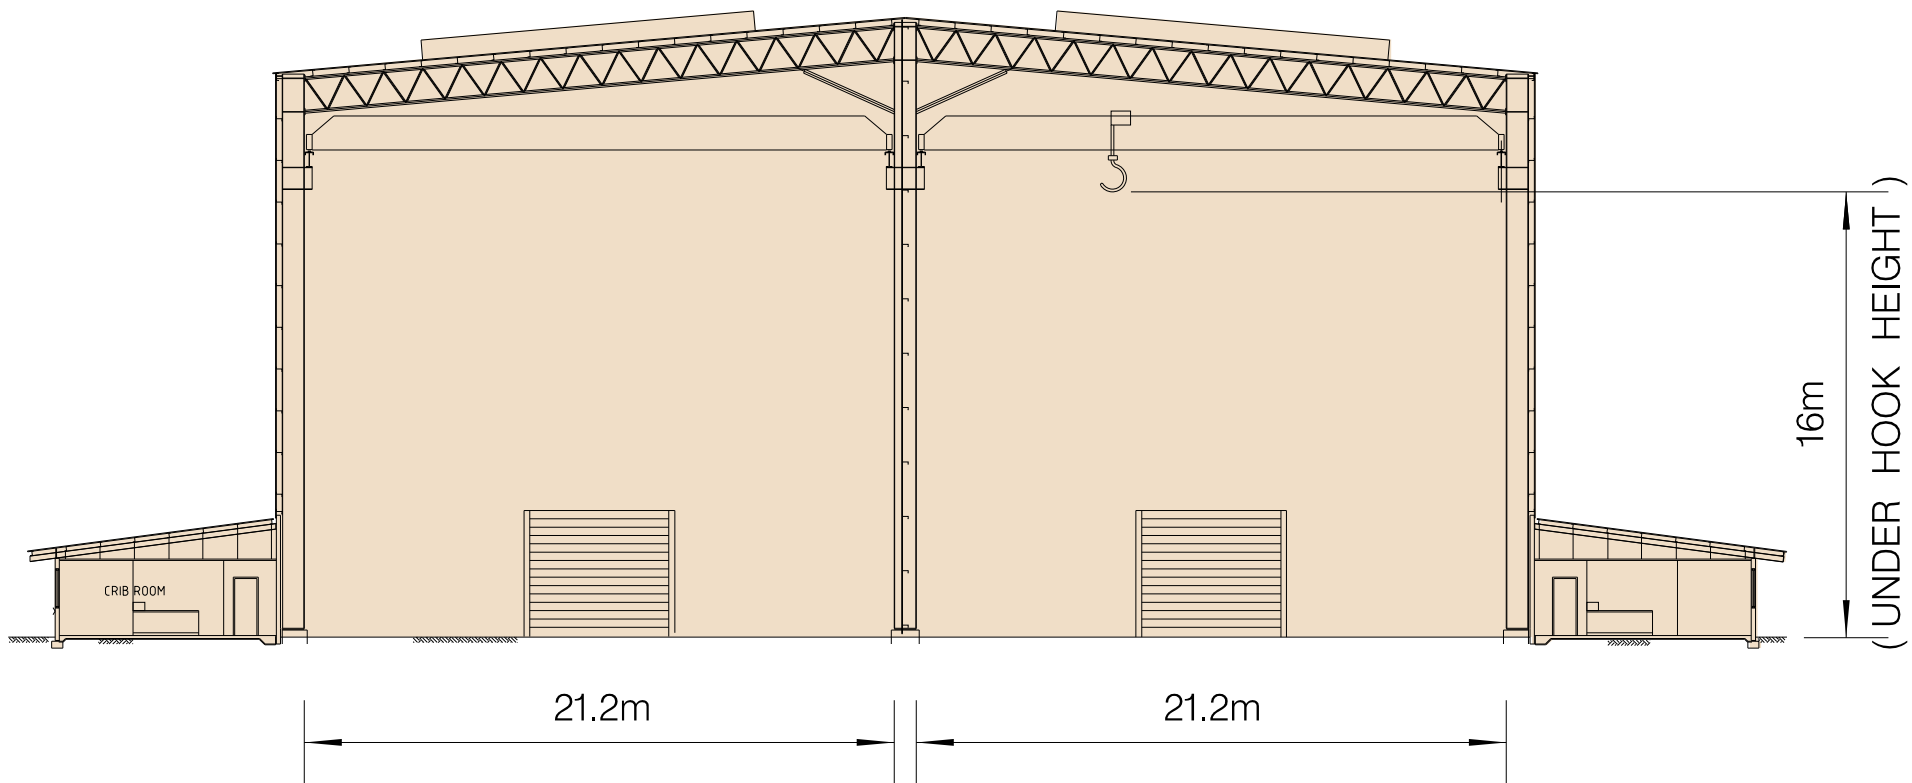

SCALE: 1:200@ A3

0 5 10M

**BUILDING 9  
FABRICATION HALL No2 - CROSS SECTION**

**Figure No.**


**24**

Rev

01

Date

02/08/16

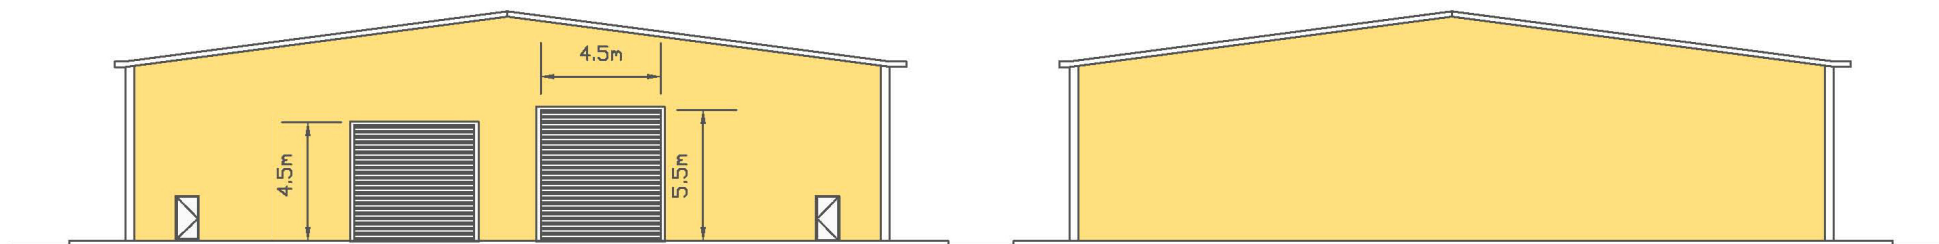


WEST VIEW

EAST VIEW




SOUTH VIEW

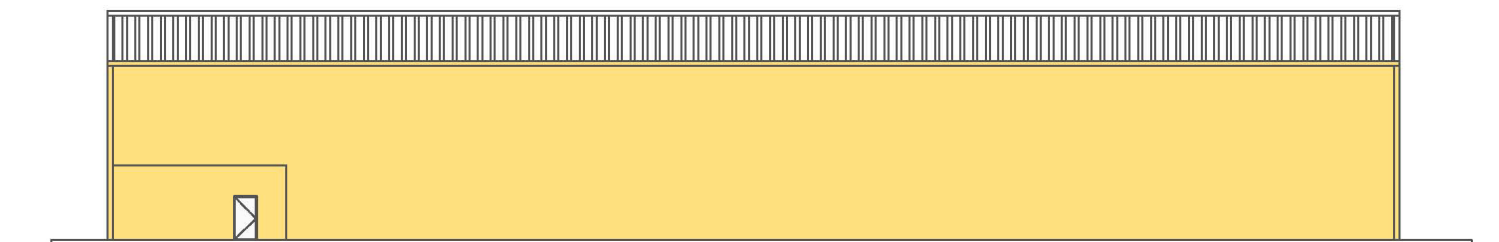


NORTH VIEW

## BUILDING 10 ELEVATIONS

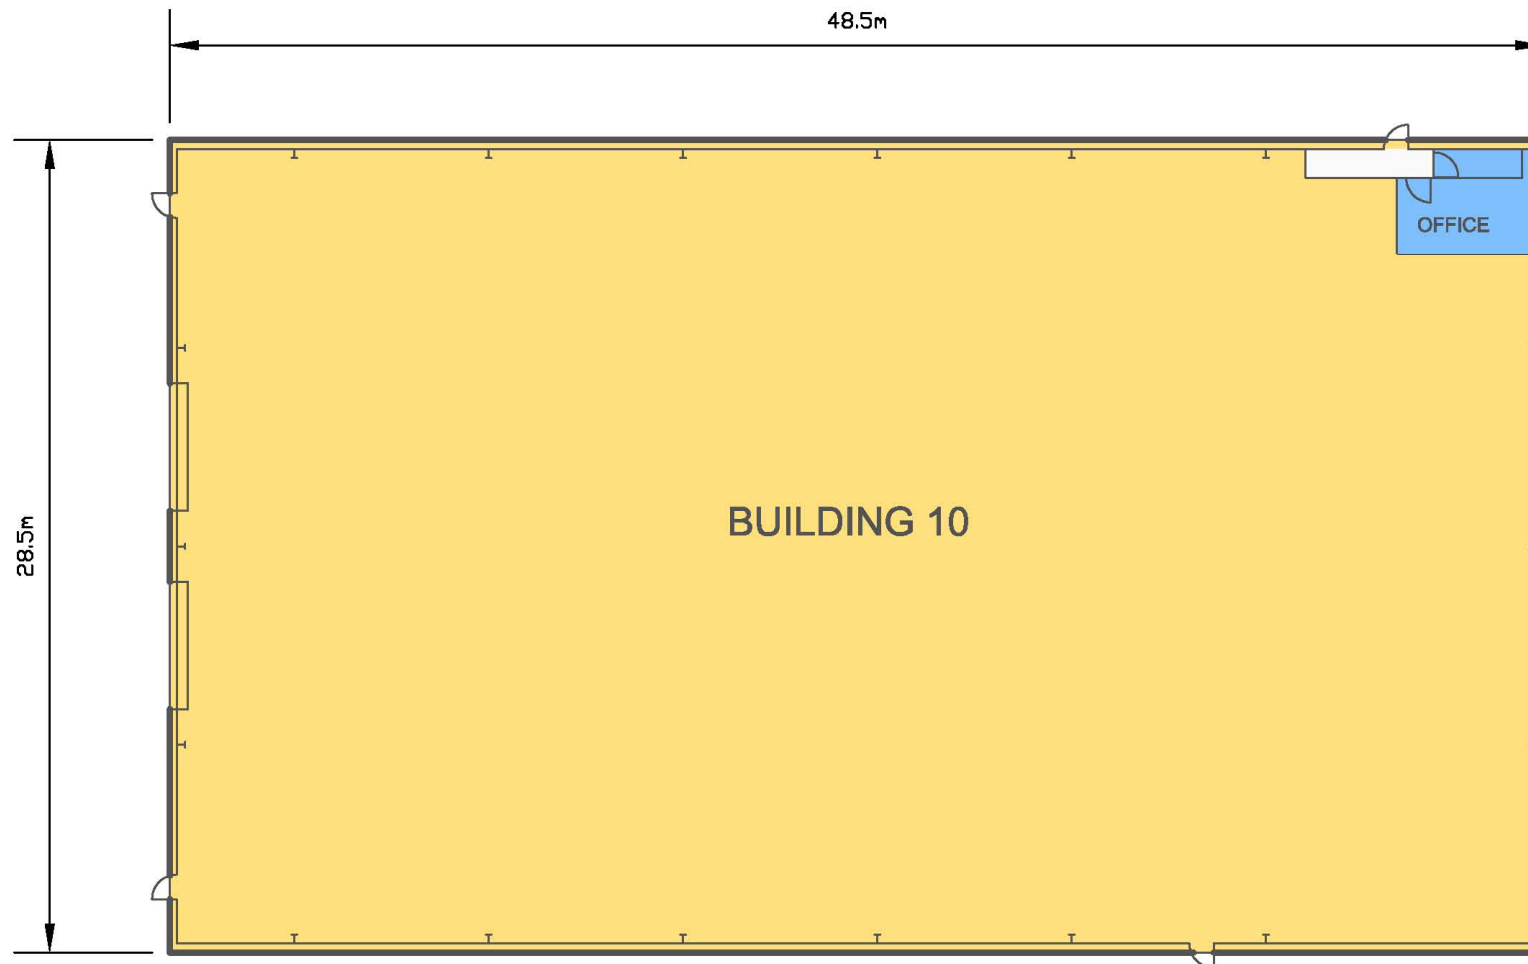

**BUILDING 10  
PLAN**



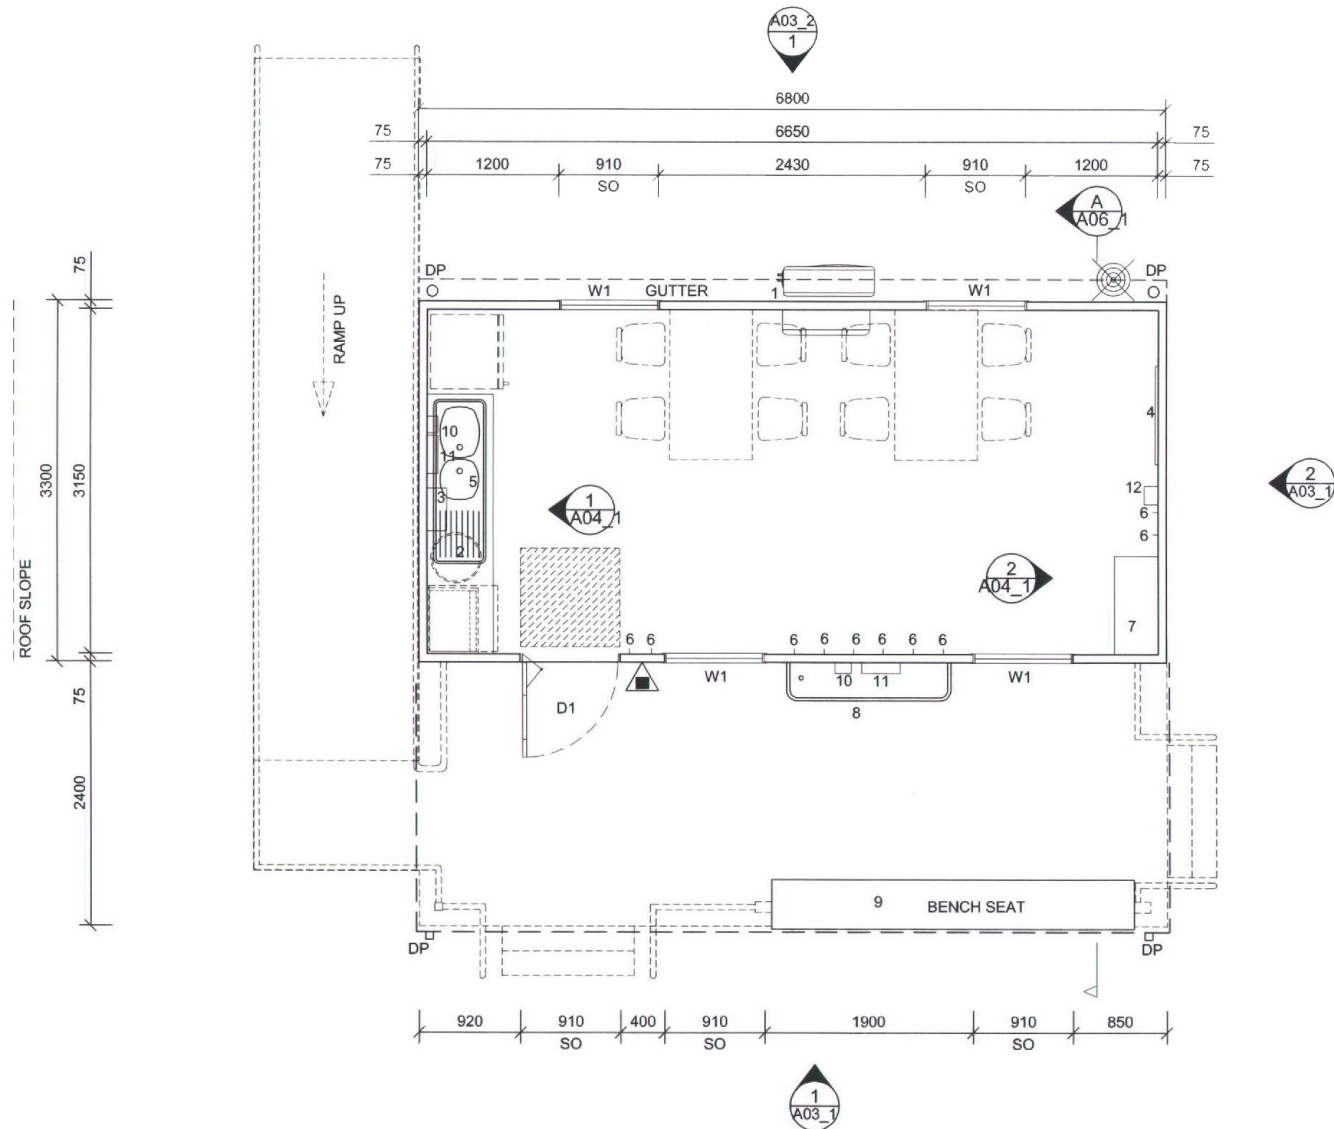

**BUILDING 20  
OFFICE PLAN**

**Figure No.**

**27**


Rev

00

Date

15/11/2017



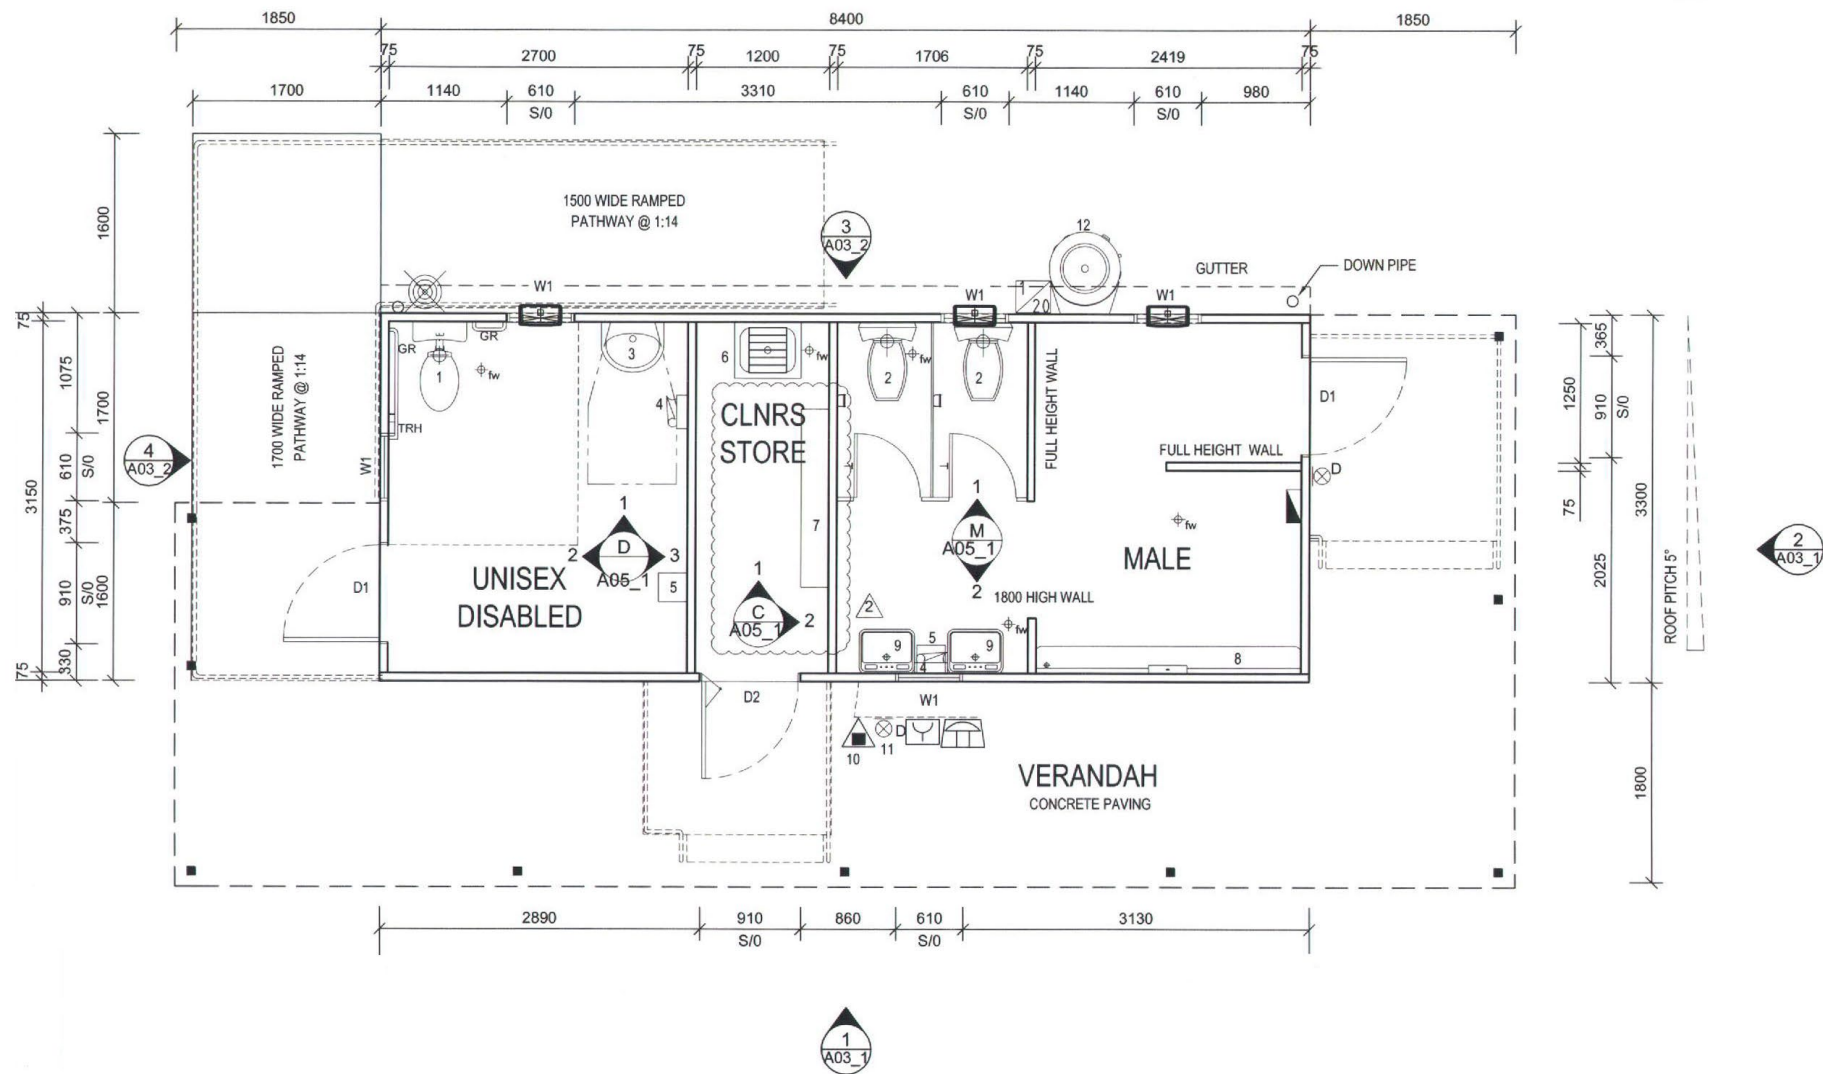

## BUILDING 22 EVAC PLAN

Figure No.



29


Rev

00

Date

15/11/2017

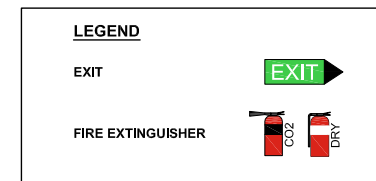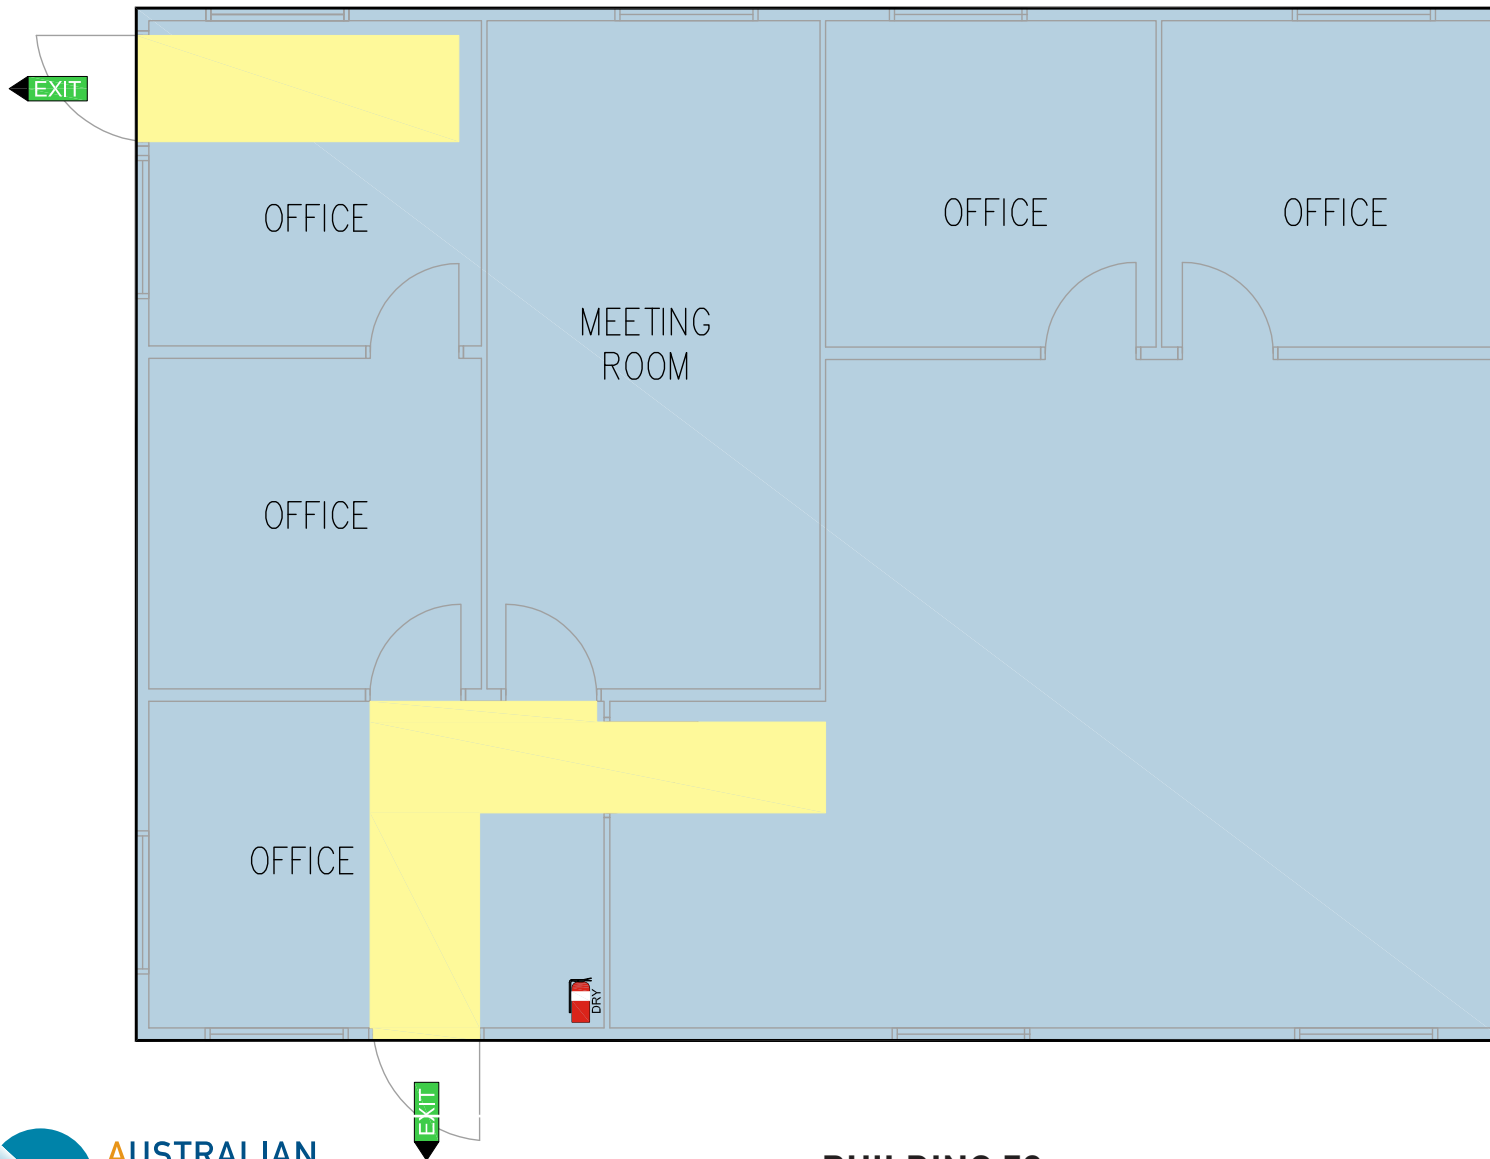

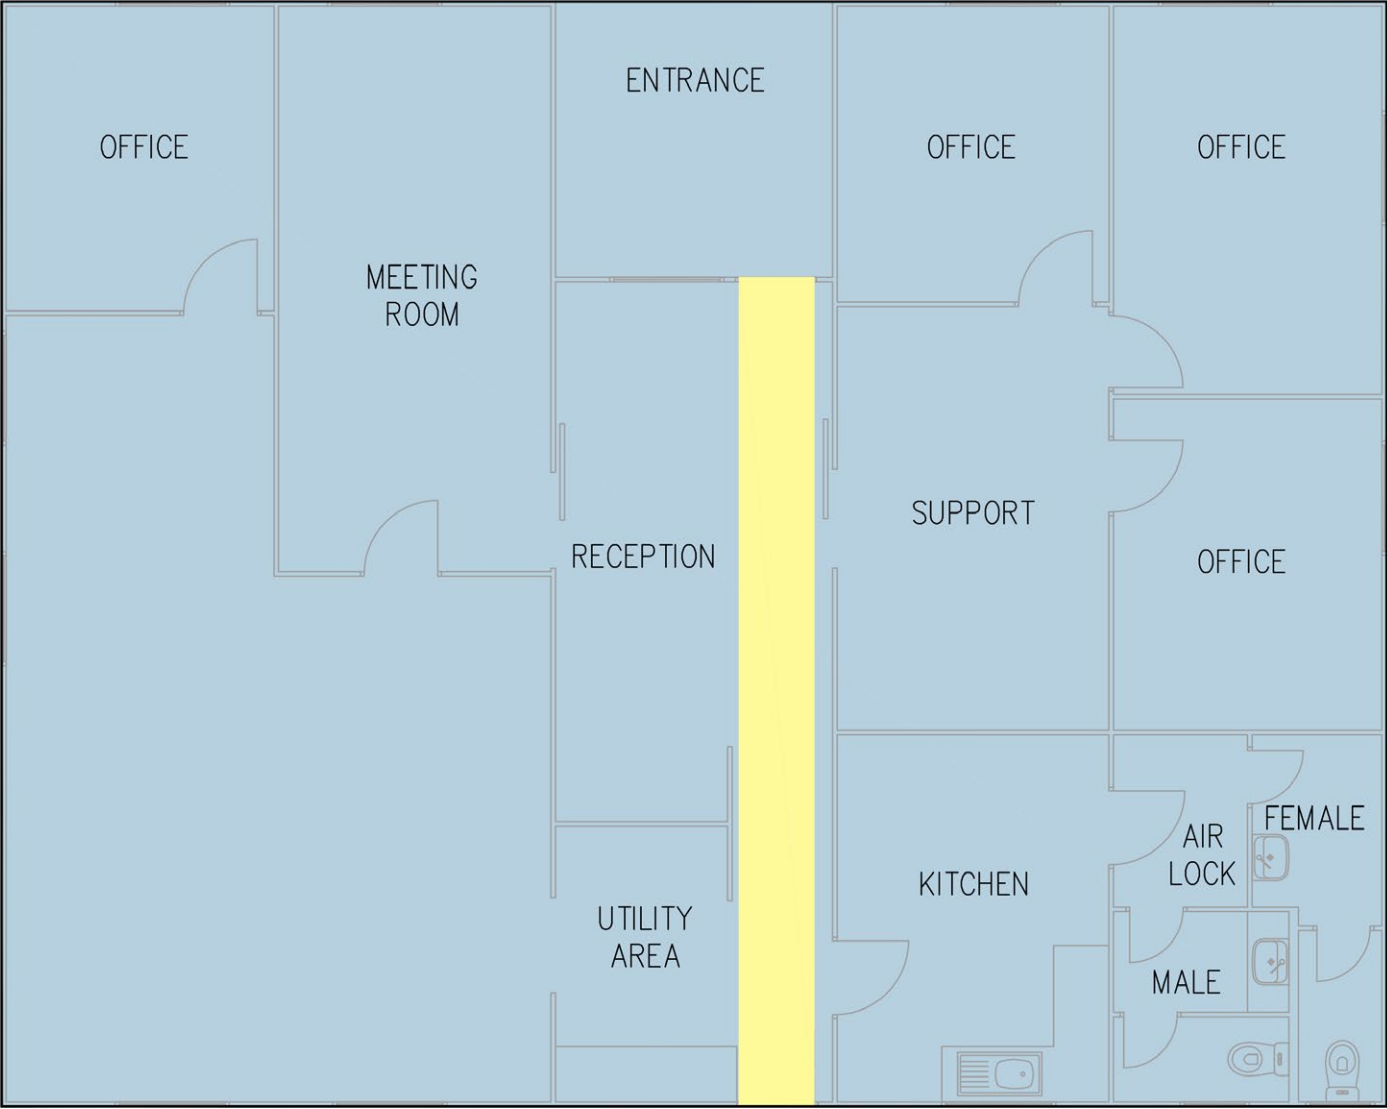

**BUILDING 58  
OFFICE PLAN**

**Figure No.**

**31**

Rev	0	Date	02/08/16
-----	---	------	----------